




**SITE PLAN**  
scale 1:1250

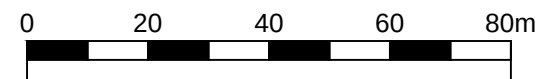

**LOCATION PLAN**  
scale 1:5000

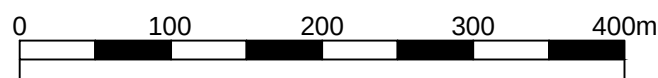

OS Grid Ref: HY438111

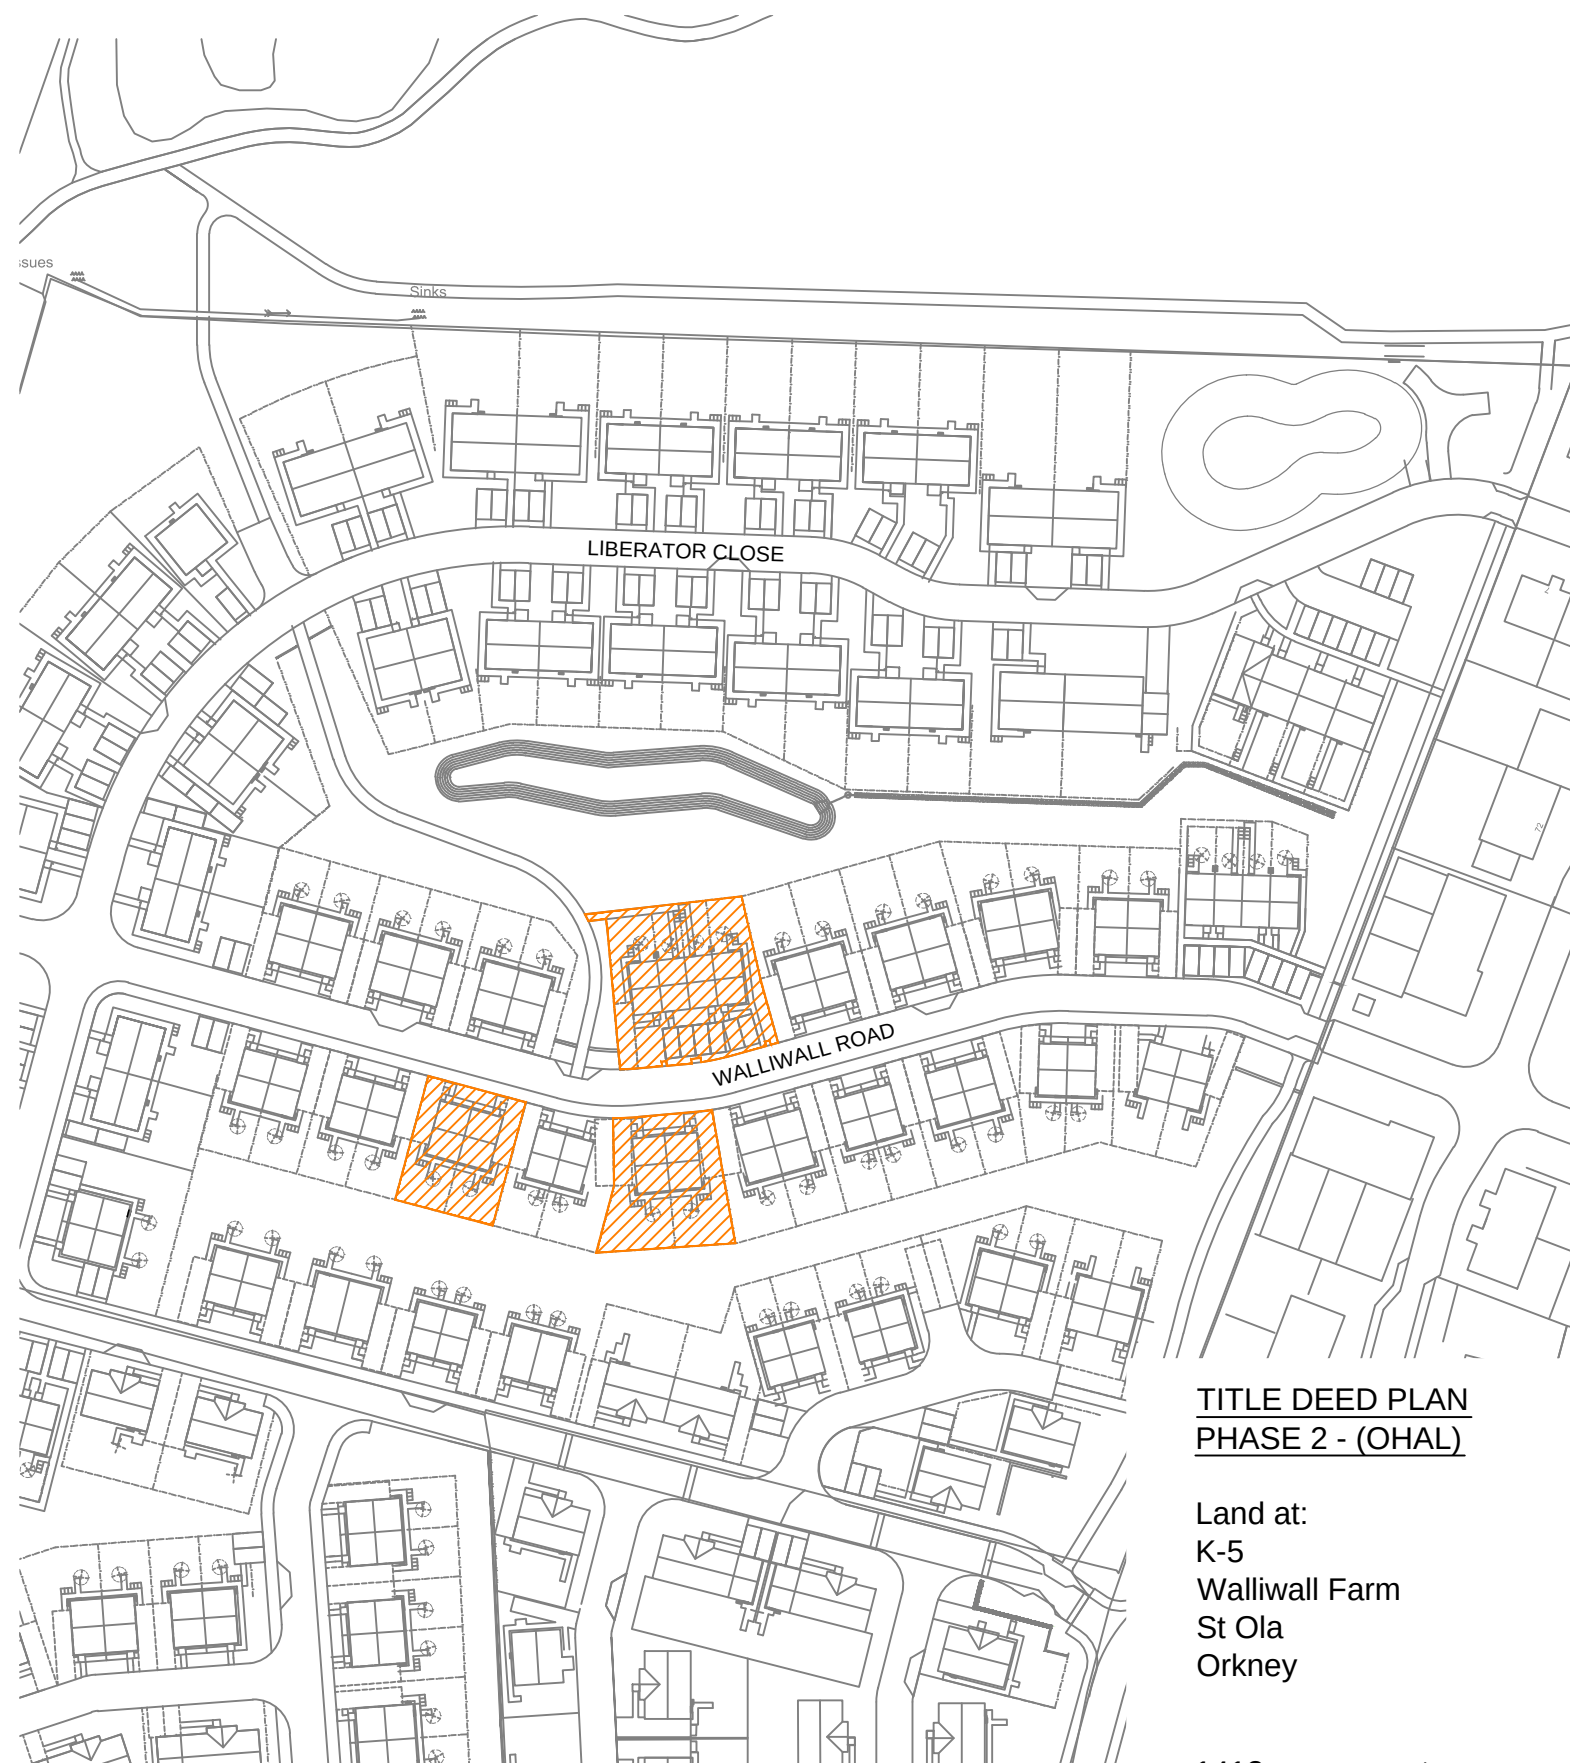

**TITLE DEED PLAN**  
**PHASE 2 - (OHAL)**

Land at:  
K-5  
Walliwall Farm  
St Ola  
Orkney

1413 square metres  
0.141 hectares  
0.349 acres

Note: All measurements are 'or therby'